


FIXED PICTURE WINDOW WITH DIRECT SET GLASS

EXTERIOR SIDE



160

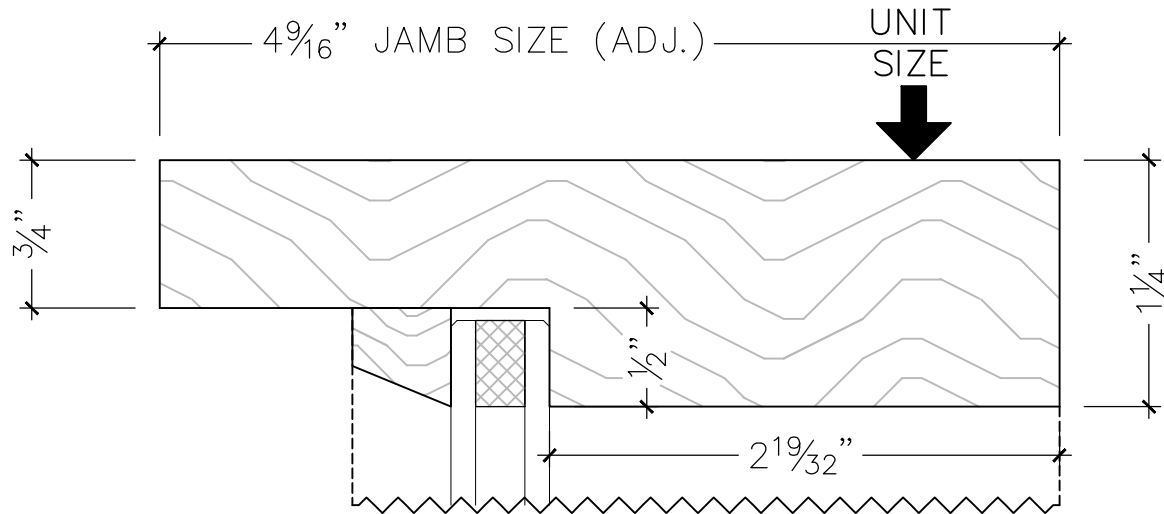

CHOICE OF GLASS & STOP PROFILES AVAILABLE UPON REQUEST. CONTACT ONE OF OUR SALES STAFF FOR MORE INFO.

EXTERIOR SIDE

161

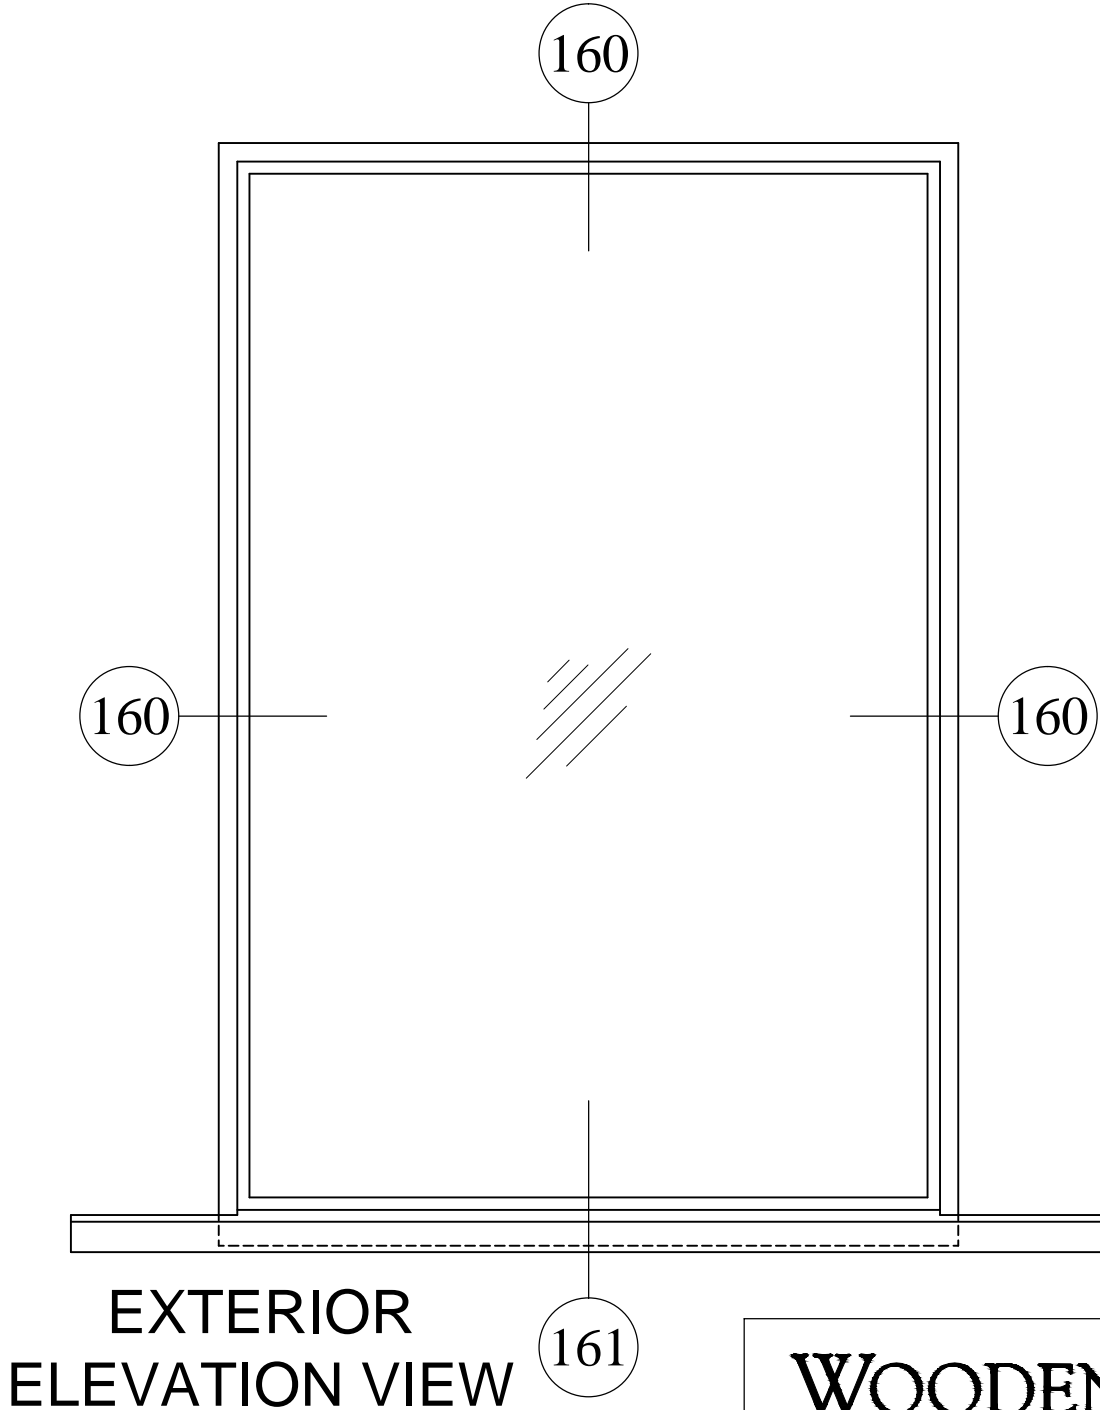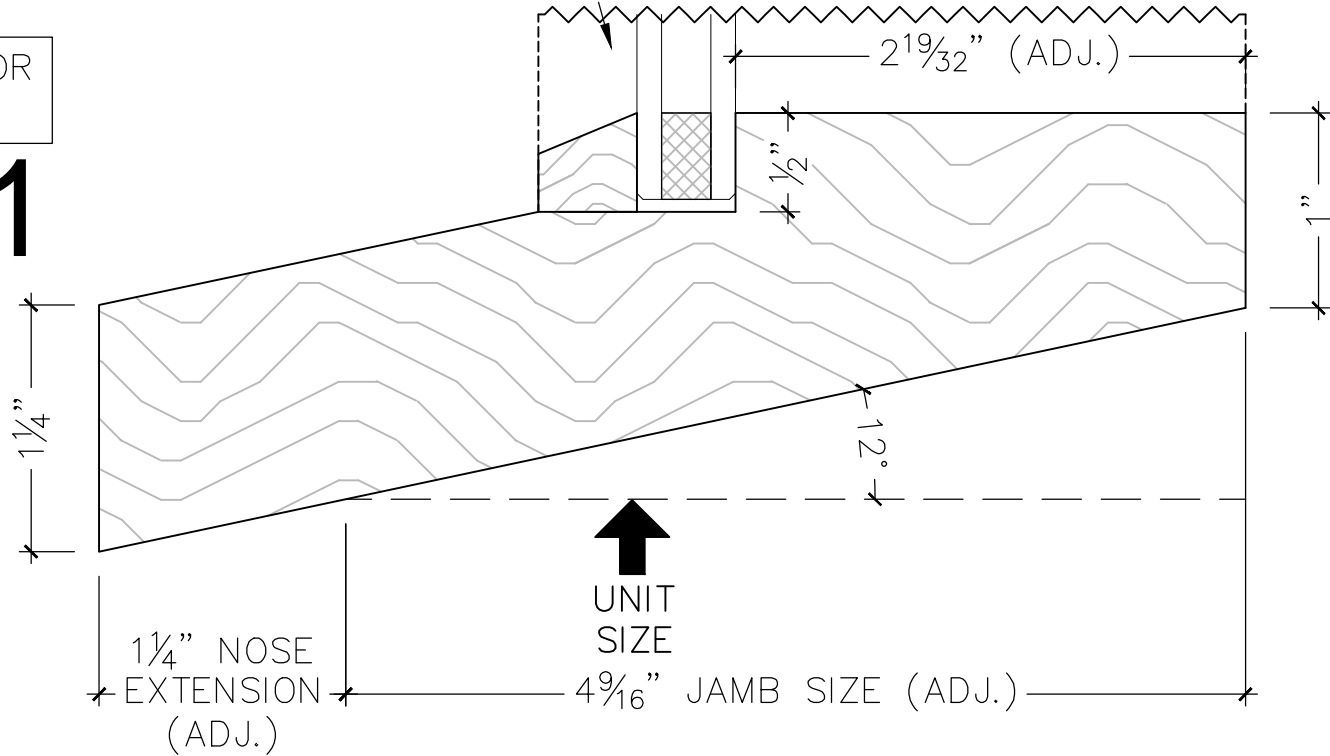

EXTERIOR ELEVATION VIEW

WOODEN WINDOW

849 29th. Street, Oakland, CA 94608
 ph: 5108931157, fax: 5108343662
 www.woodenwindow.com